


DISTRICT	COUNTY	ROUTE	SECTION	SHEET
6-0	MONTGOMERY	0202	65S	56 OF 157
WHITPAIN, UPPER GWYNEDD & LOWER GWYNEDD TOWNSHIPS				
REVISION NUMBER	REVISIONS	DATE	BY	

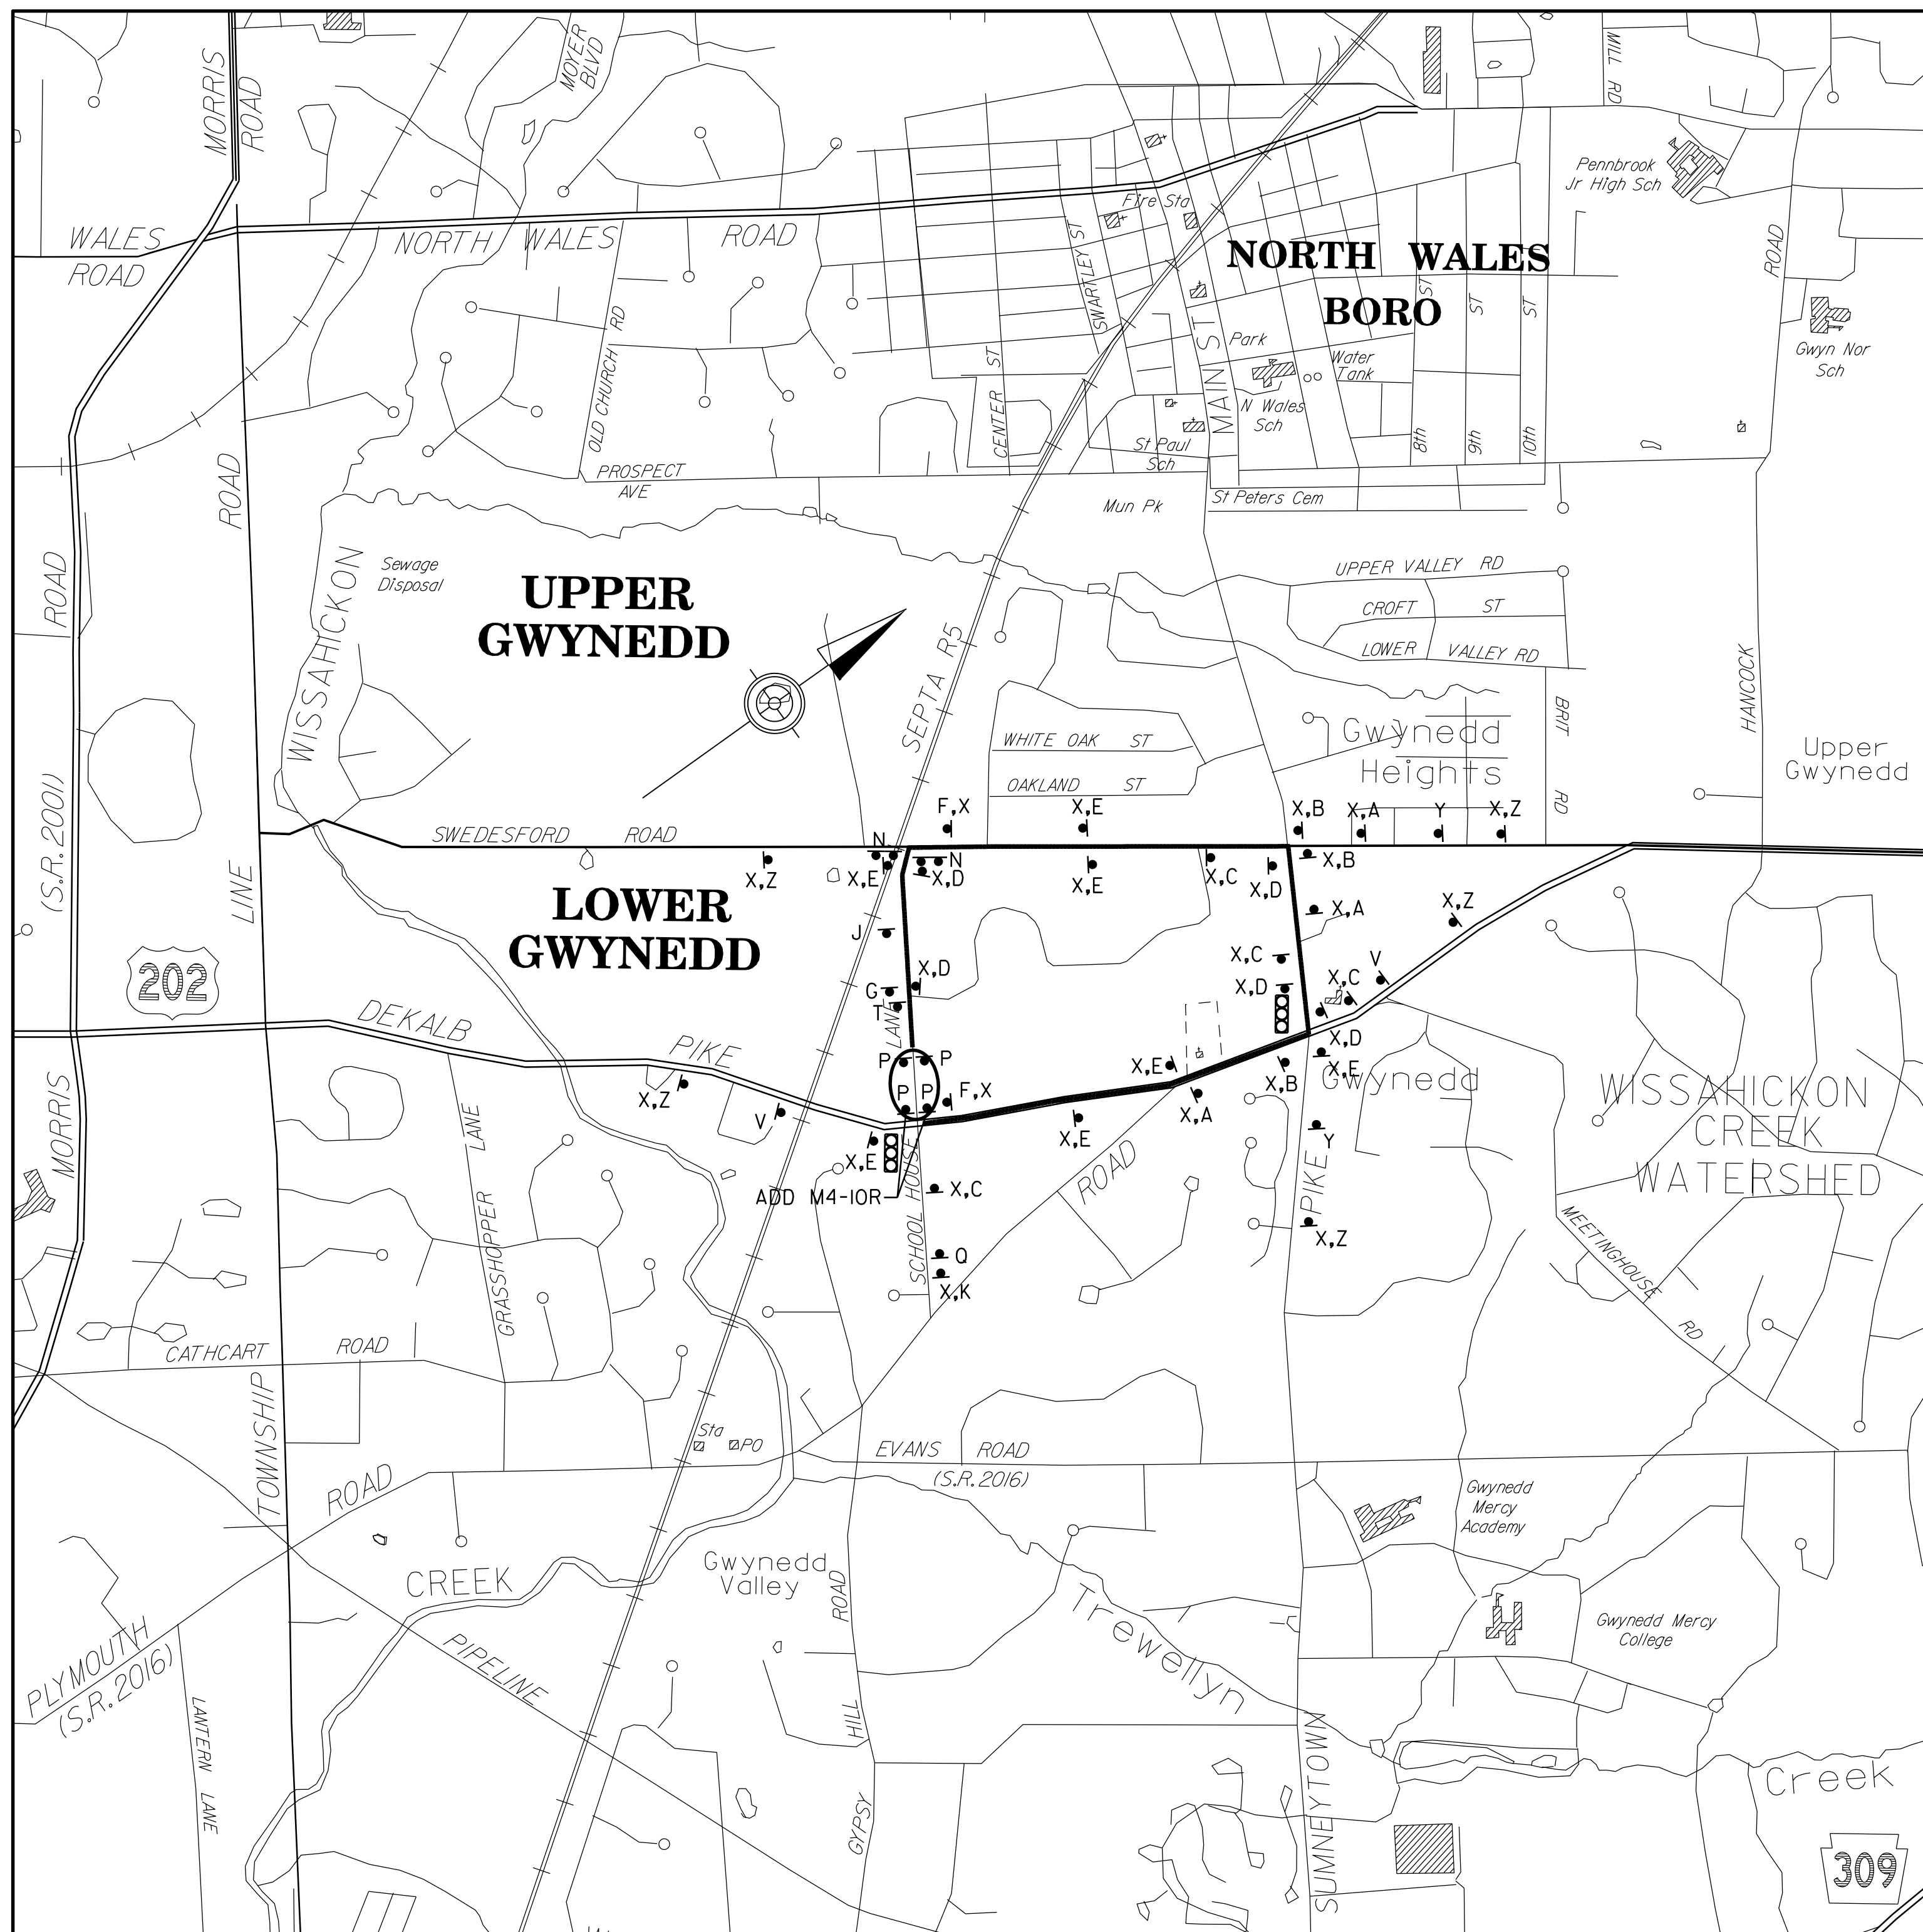

LEGEND

	WORK AREA
	DETOUR
	STATE ROUTE
	TOWNSHIP ROAD
	TOWNSHIP BOUNDARY
	SIGN
	EXISTING SIGNALIZED INTERSECTION
	TYPE III BARRICADE



SIGN LEGEND

A - M4-9SL 30" X 24"	K - TYPE B LIGHT W20-3 W30-I-3 36" X 36"
B - M4-9L 30" X 24"	L - TYPE B LIGHT W20-3 W30-I-4 36" X 36"
C - M4-9SR 30" X 24"	M - TYPE B LIGHT W20-3 W30-I-5 36" X 36"
D - M4-9R 30" X 24"	N - TYPE B LIGHT R11-3A 60"x30"
E - M4-9S 30" X 24"	M4-10L 48"x18"
F - M4-8A 24" X 18"	TYPE III BARRICADE
G - TYPE B LIGHT W20-3 W30-I-1 36" X 36"	P - TYPE B LIGHT R11-2 48"x30"
J - TYPE B LIGHT W20-3 W30-I-2 36" X 36"	TYPE III BARRICADE
	NOTE: PROVIDE SUFFICIENT NUMBER OF TYPE III BARRICADES TO COMPLETELY CLOSE ROADWAY.

NOTES

- ALL DISTANCES MAY BE ADJUSTED SLIGHTLY TO FIT FIELD CONDITIONS.
- ALL W20-2 AND W20-3 SIGNS SHALL BE A MINIMUM SIZE OF 36" X 36". ALL M4-9L, M4-9R, M4-9SL, M4-9SR, AND M4-9S SIGNS SHALL BE A MINIMUM SIZE OF 30" X 24". ALL M4-10L AND M4-10R SIGNS SHALL BE OF STANDARD SIZE 48" X 18".
- DURING HOURS OF DARKNESS, ALL SIGNS SHALL BE REFLECTORIZED OR ILLUMINATED.
- EXISTING TRAFFIC CONTROL DEVICES SHALL BE MODIFIED AS NEEDED FOR THE DURATION OF THE DETOUR.
- UNLESS OTHERWISE SPECIFIED, ALL TRAFFIC CONTROL DEVICES FOR THE DETOUR SHALL BE FURNISHED, ERECTED, MODIFIED, MAINTAINED, AND SUBSEQUENTLY REMOVED BY THE CONTRACTOR FOR CONTRACT OPERATIONS OR BY THE PERMITEE FOR PERMIT OPERATIONS.
- DETOUR CAN BE POSTED BEGINNING AT 7PM FRIDAY. DETOUR MUST BE REMOVED AND ROADWAY FUNCTIONAL BY 6AM MONDAY. THE WORK SITE MUST BE CAPABLE OF ACCOMMODATING EMERGENCY VEHICLES.
- ONLY ONE LEG OF ONE INTERSECTION CAN BE CLOSED AT ANY TIME. SIMULTANEOUS CLOSURE OF ANY PORTION OF MULTIPLE INTERSECTIONS WITHIN THE PROJECT LIMITS SHALL NOT OCCUR.
- SEE TRAFFIC CONTROL PLAN SHEET 97.

O - W20-2 W30-I-2 36" X 36"	
R - TYPE B LIGHT W20-2 W30-I-3 36" X 36"	
S - TYPE B LIGHT W20-2 W30-I-4 36" X 36"	
T - W14-2 36" X 36"	
V - 5'-6" width 18" height TYPE B SIGN - 2 POSTS	
X - 2'-6" width 18" height TYPE B SIGN - 1 POST	
Y - 5'-6" width 18" height TYPE B SIGN - 2 POSTS	
Z - TYPE B LIGHT W20-2 W30-I-6 36" X 36"	

**WEST (SCHOOL HOUSE LANE) DETOUR
STAGE II, PHASE 2 - TRAFFIC CONTROL PLAN**

PREPARED BY:

wsp

4 PENN CENTER,
1600 JFK BLVD., SUITE 510
PHILADELPHIA, PENNSYLVANIA 19103

6/18/2019 11:42:11 AM
 USB04749
 PARSONS BRINCKERHOFF CAD DATA
 PB_PlanDoc.dwg - P:\P\m\road\B
 T:\2019\06_06\2019_06\STP\m\road\B.dwg